



1 STAIR SECTION @ LANDING ONE  
3/8" = 1'-0"



2 ENLARGED STAIR PLAN @ LEVEL ONE  
1/4" = 1'-0"

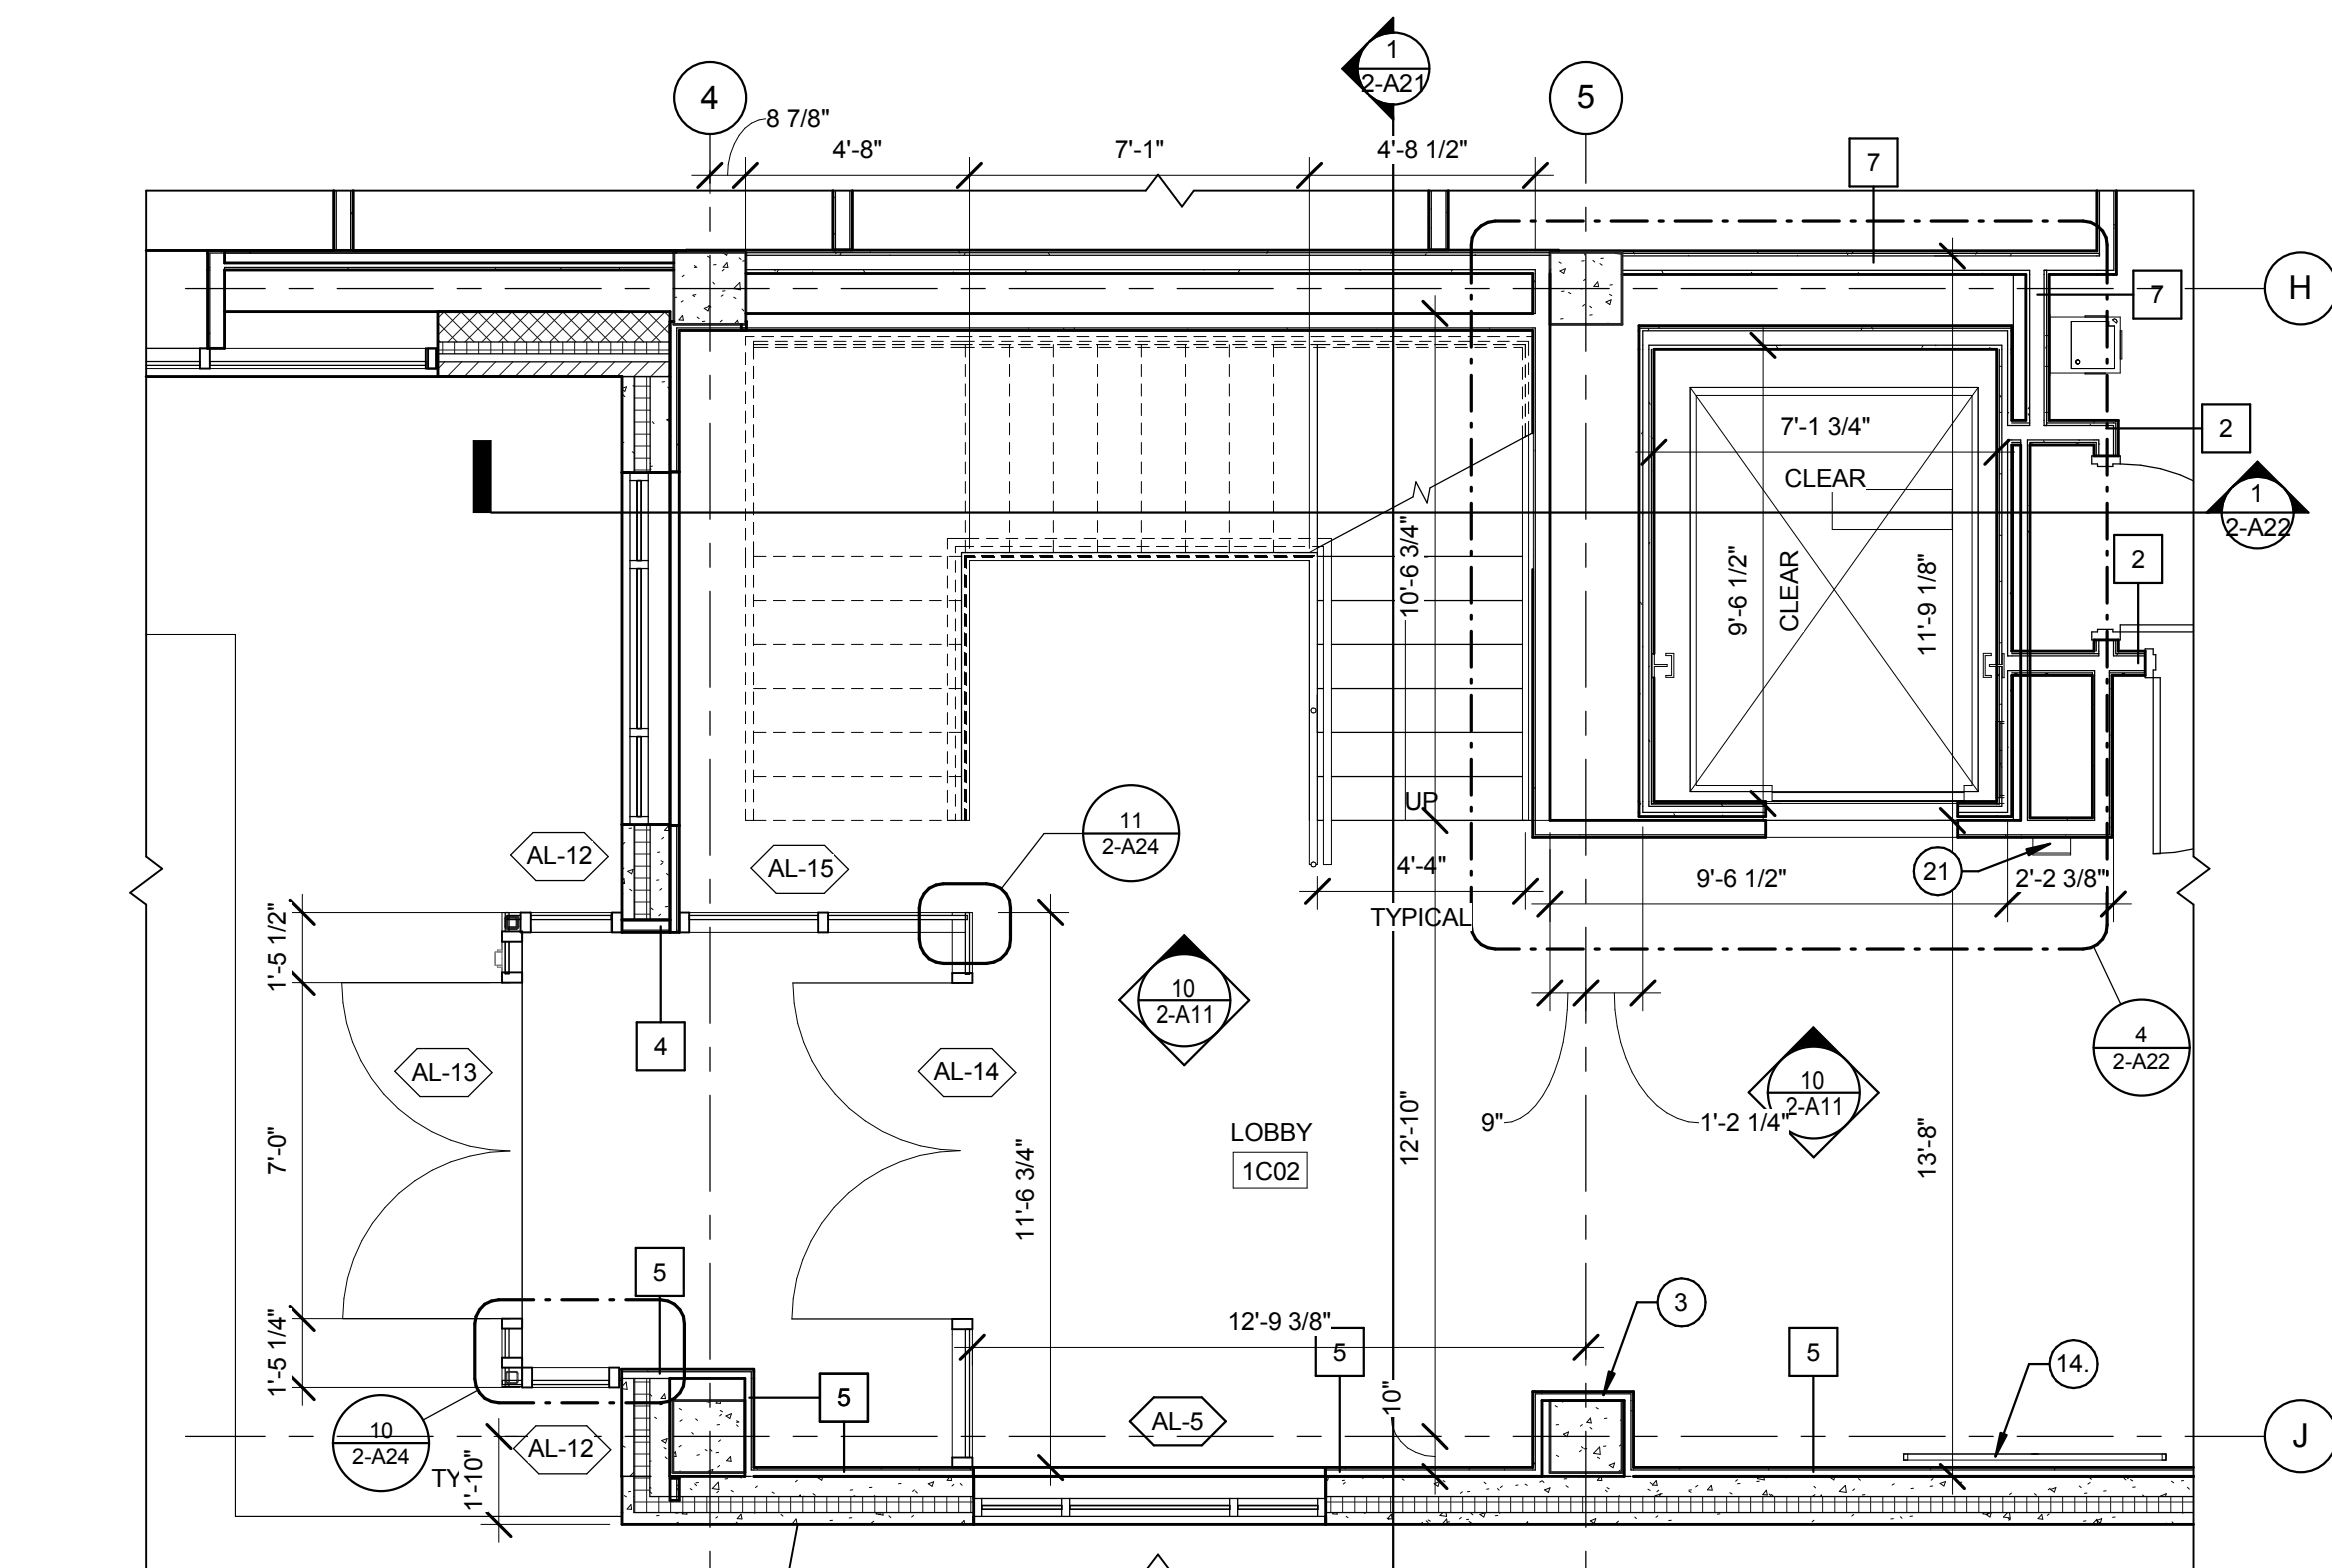


3 STAIR SECTION @ LEVEL TWO  
3/8" = 1'-0"

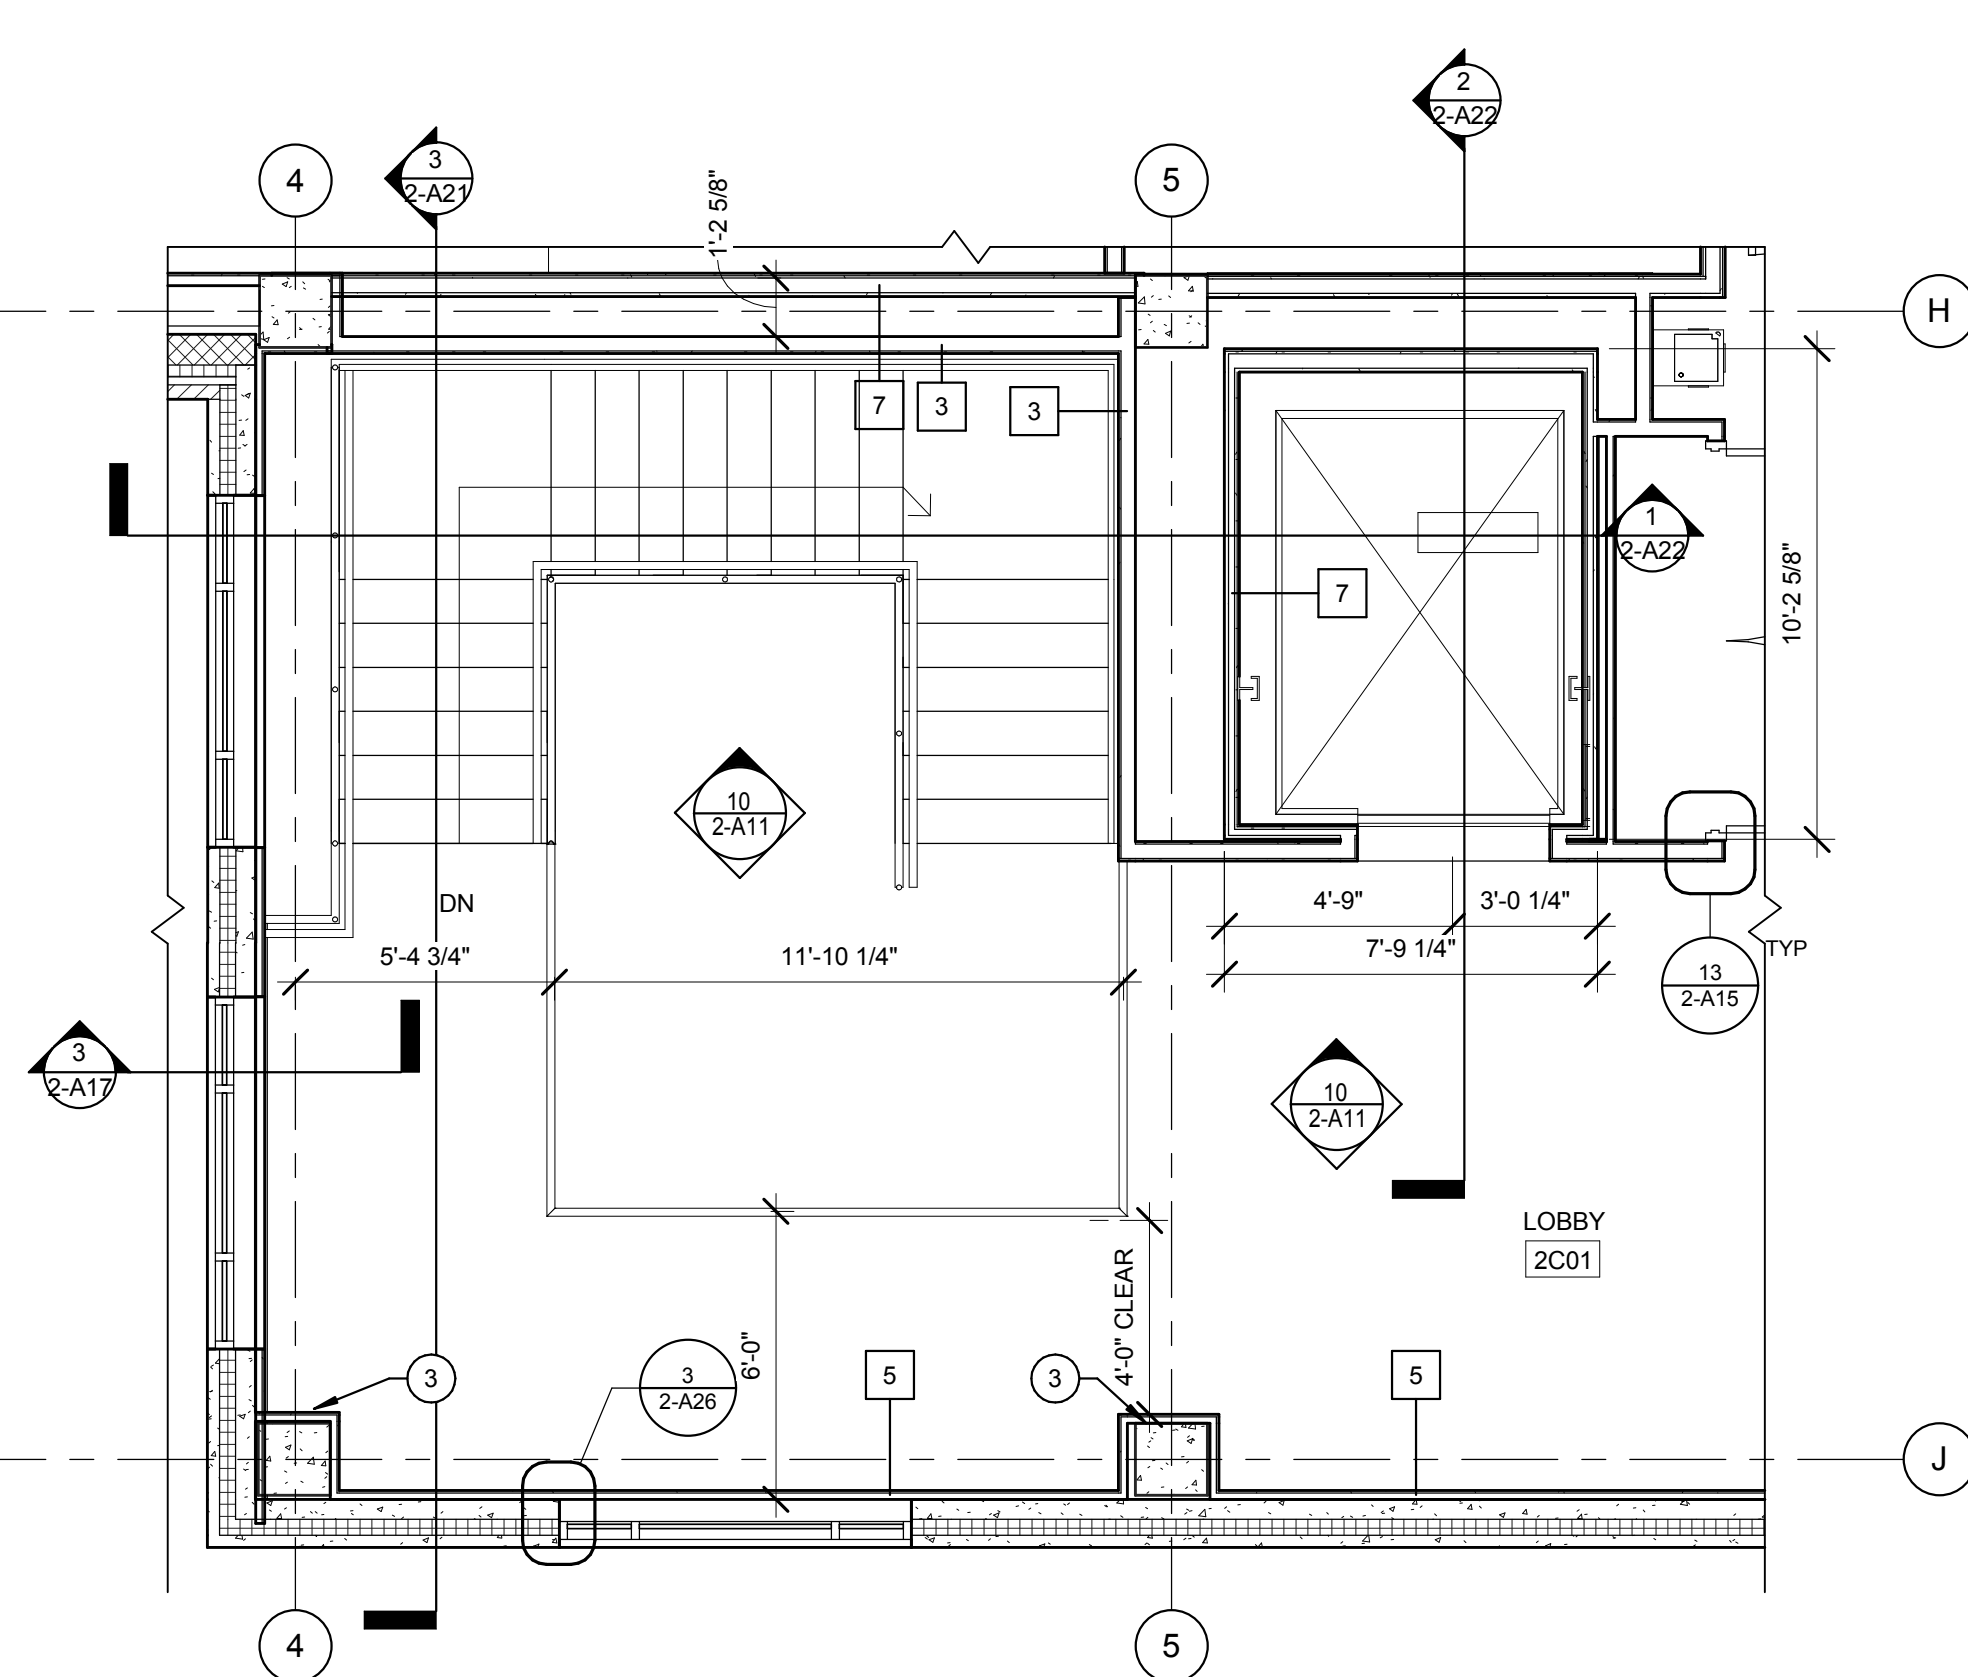

4 ENLARGED STAIR PLAN @ LEVEL TWO  
1/4" = 1'-0"




5 LOBBY STAIR AND LANDING AT WOOD PANEL WALL  
3" = 1'-0"

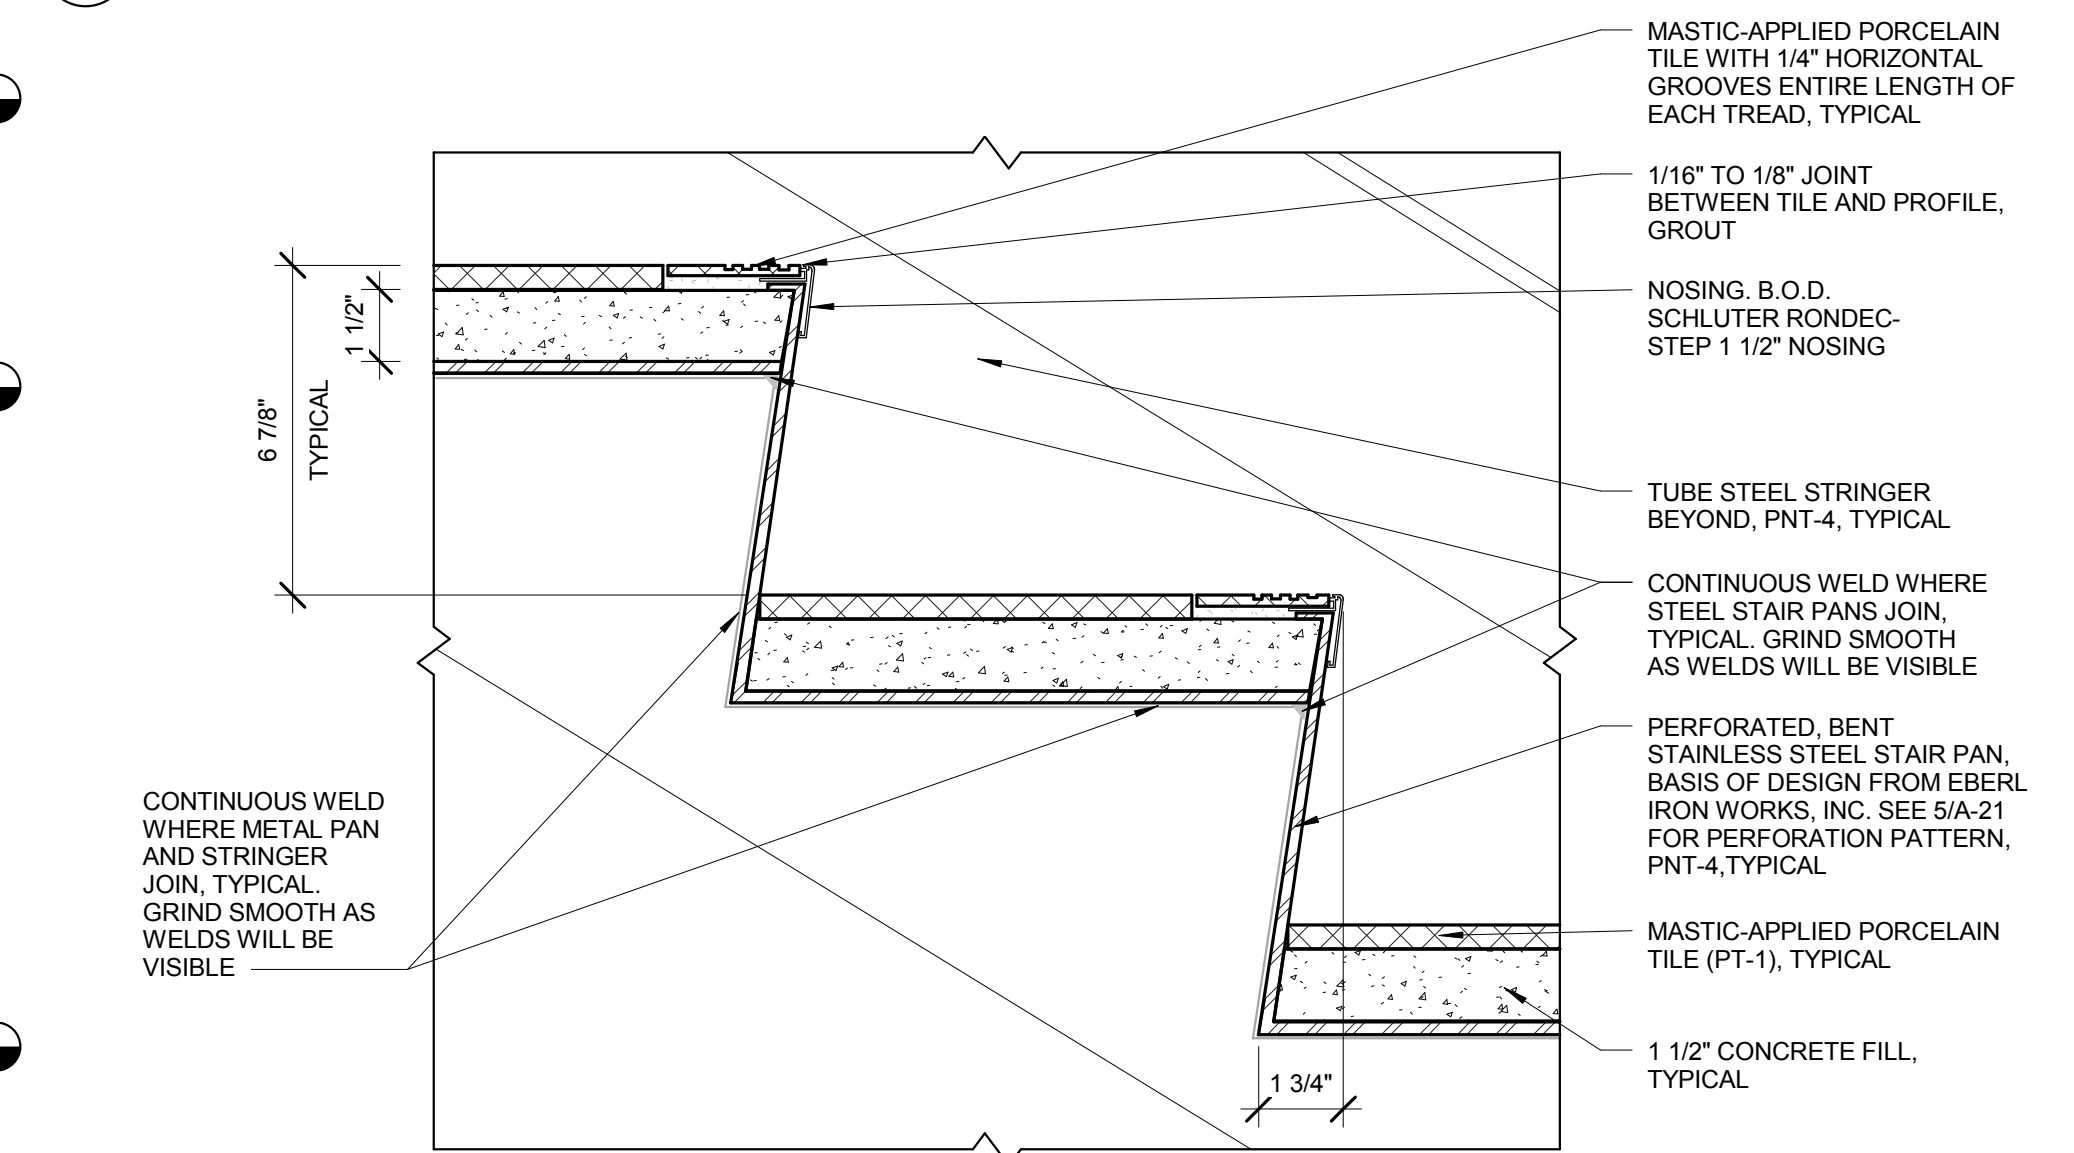

6 TYPICAL STAIR CONSTRUCTION SECTION  
3" = 1'-0"



8 HANDRAIL AT WALL  
3" = 1'-0"

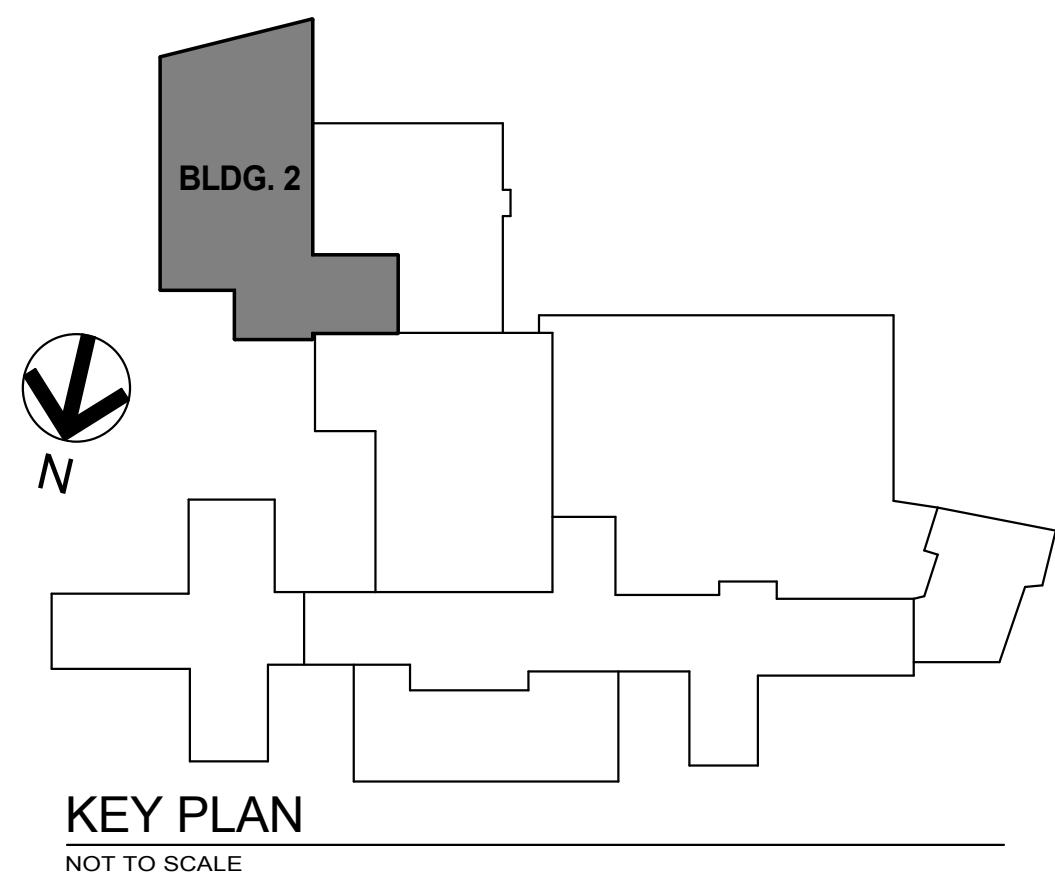

SHIVEHATTERY  
ARCHITECTURE+ENGINEERING

2834 Northgate Drive | Iowa City, Iowa 52245  
319.354.5040 | fax 319.354.6921 | shive-hattery.com  
Iowa | Illinois | Missouri

Drawing Title  
LOBBY STAIR SECTIONS,  
PLANS, AND DETAILS

Approved: Division Chief

Approved: Service Director

Project Title  
RENOVATE AND  
EXPAND SPACE FOR  
PATIENT SUPPORT  
AREAS

Building Number  
2

Location  
IOWA CITY VA HEALTH CARE SYSTEM  
IOWA CITY, IOWA

Date 12-05-2014  
CONSTRUCTION  
DOCUMENTS

Project No.  
DVA# DVA#636-311  
S-H# 110240-0

Checked  
Approver

Drawn  
Author

DRAWING No.  
2-A21

Dwg. 27 of 35

2  
Veterans Administration